


BEFORE

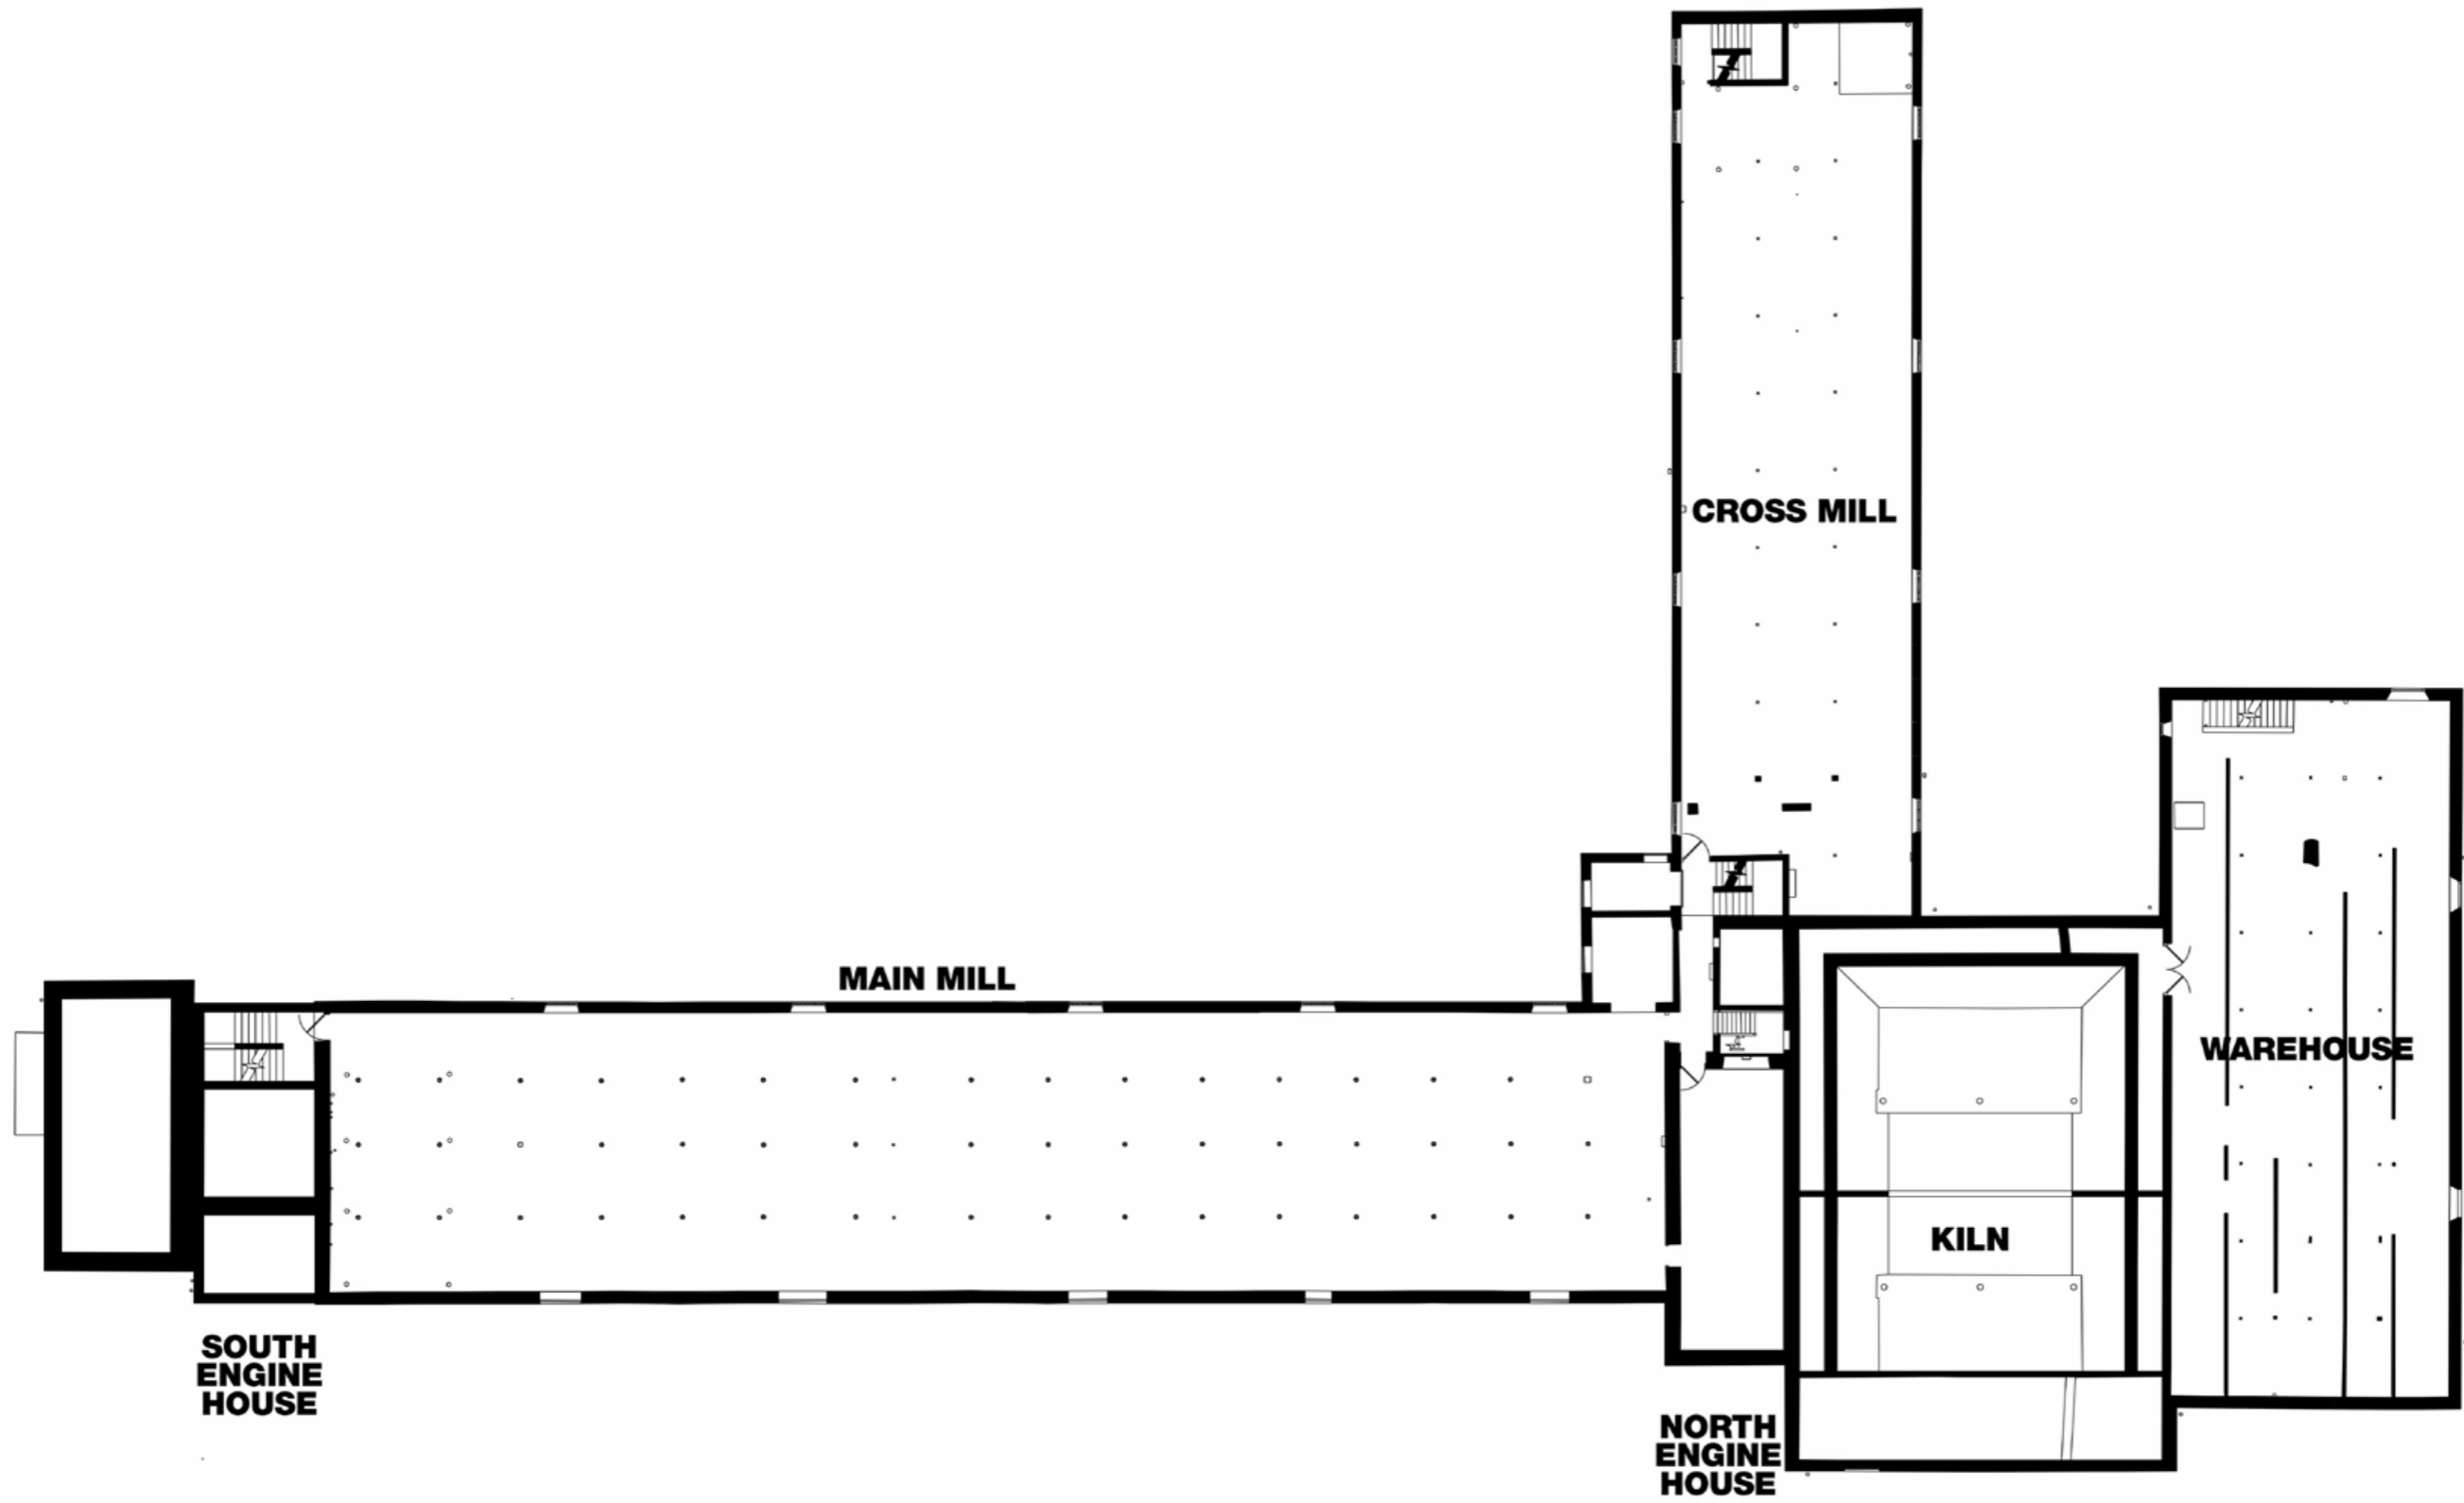

**SHREWSBURY FLAXMILL MALTINGS**  
FIRST FLOOR PLAN

