


AFTER - MARKED UP

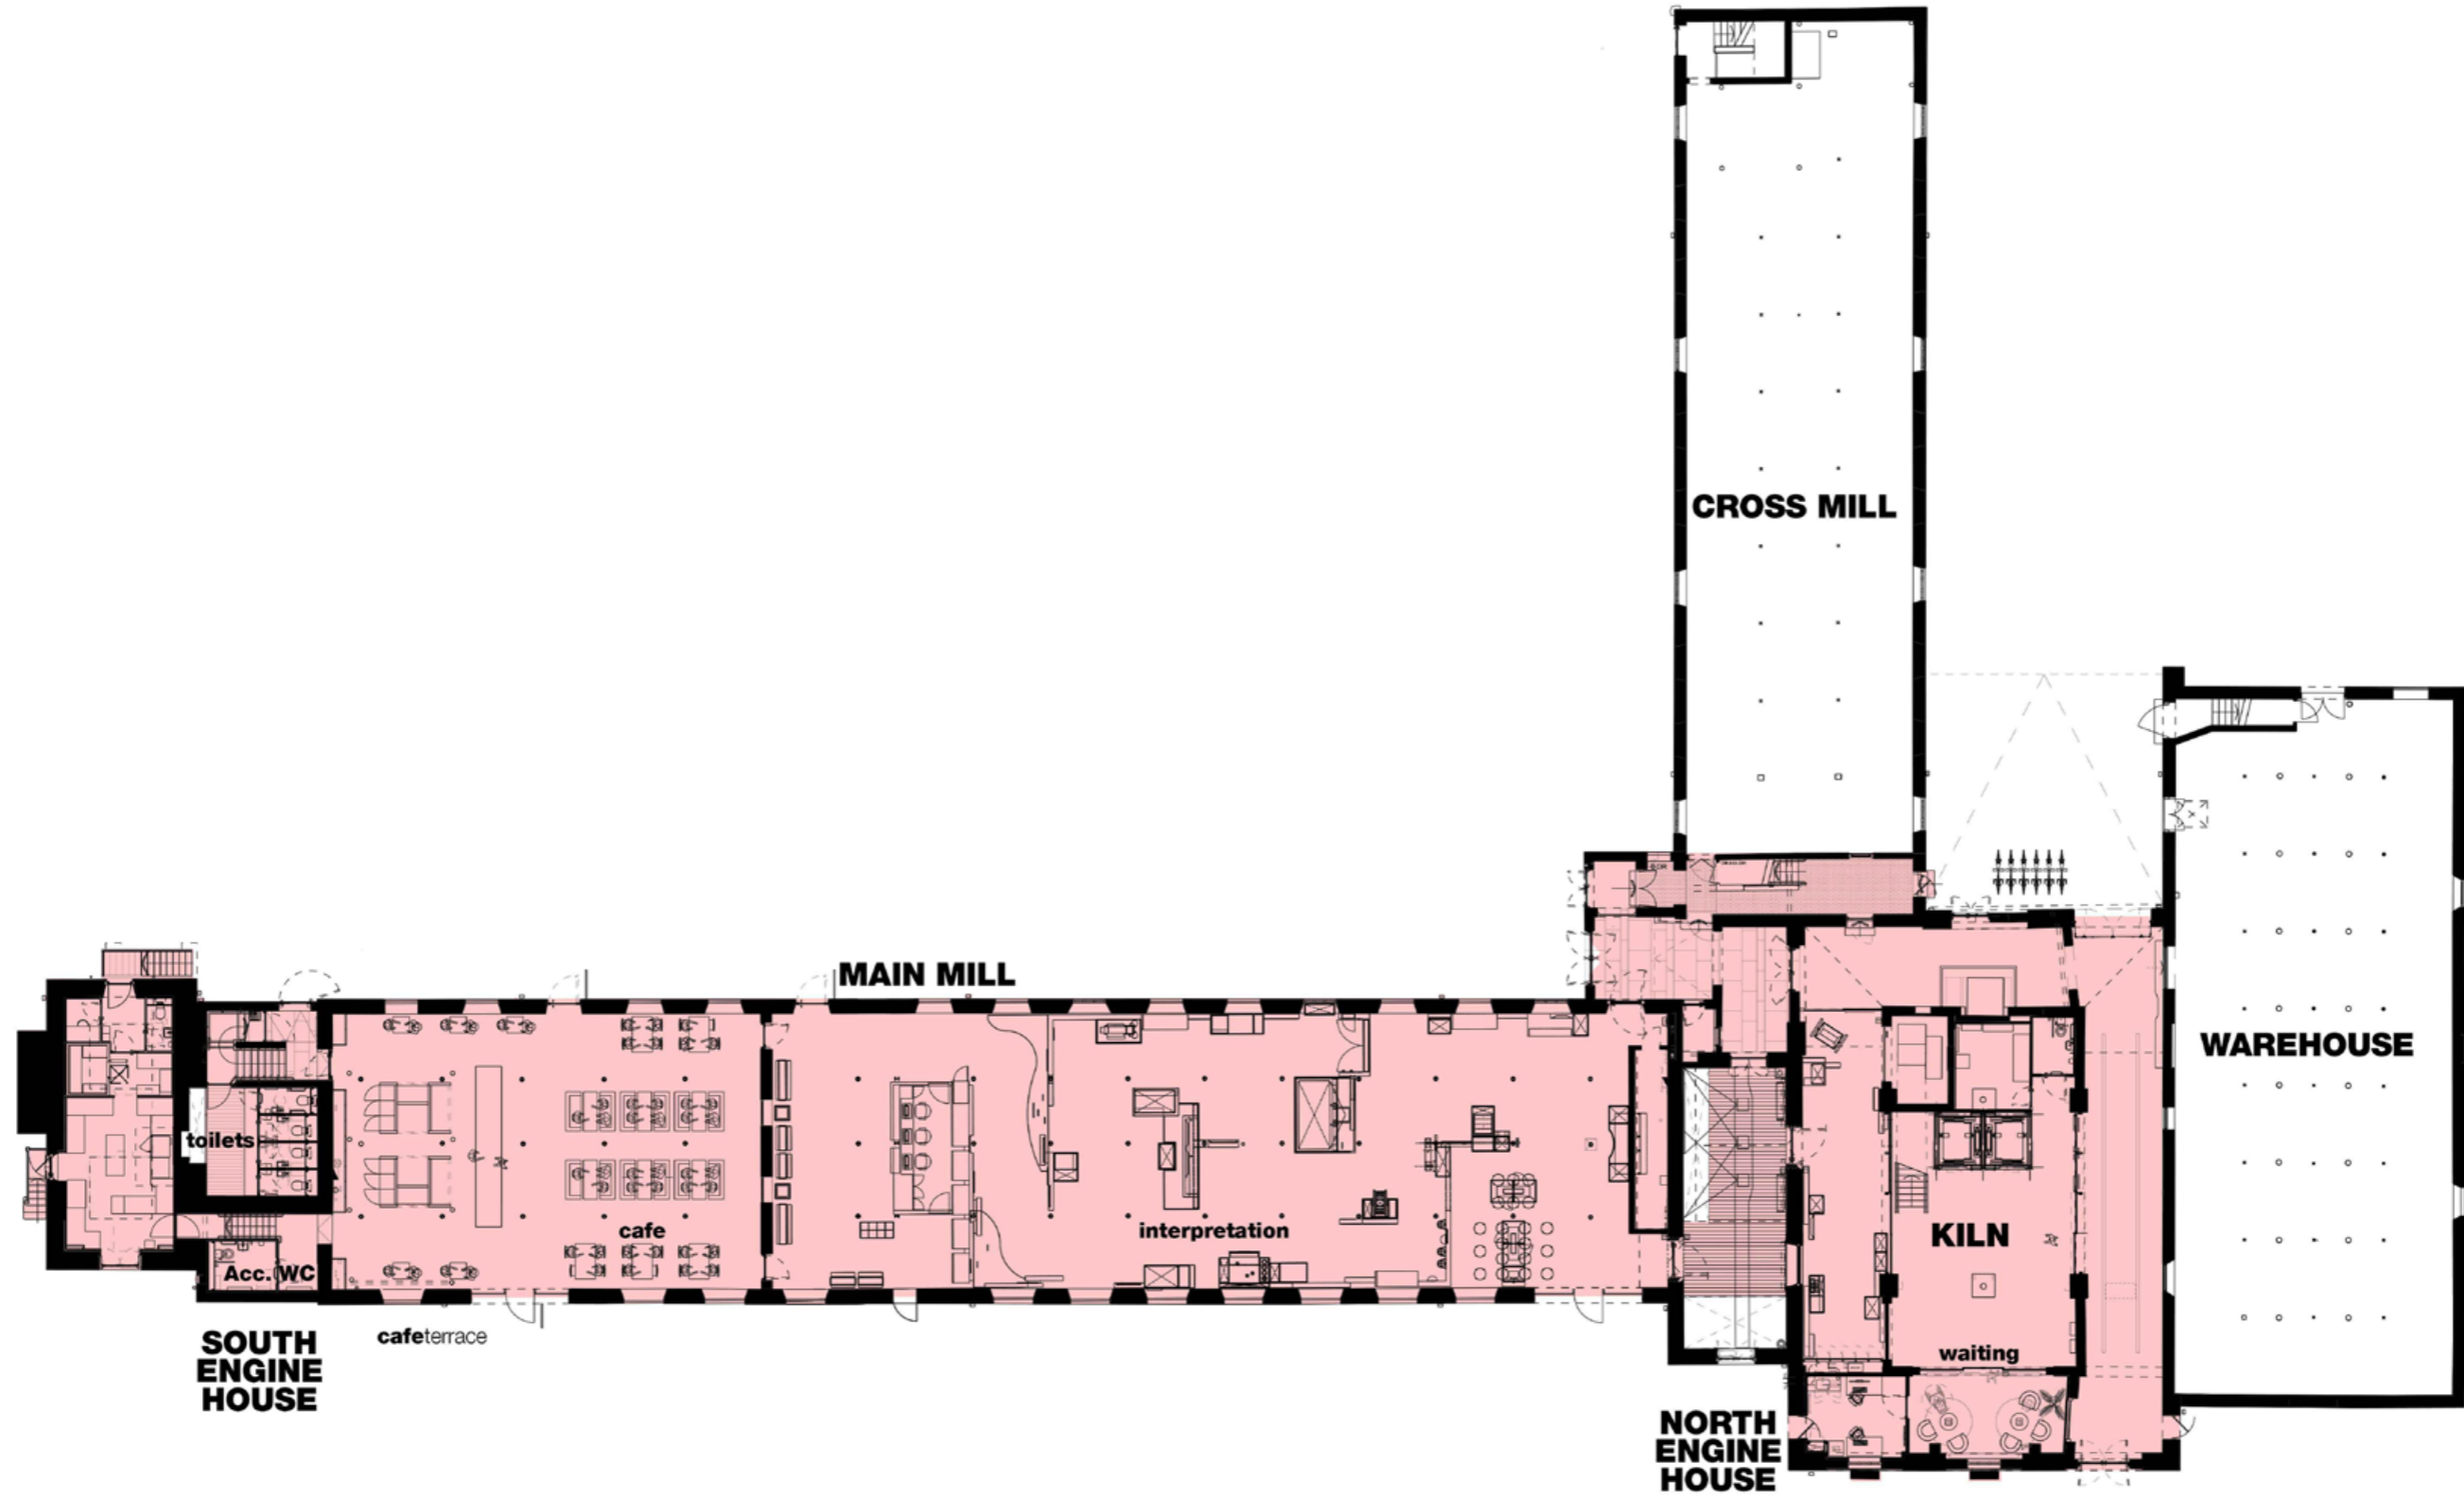

SHREWSBURY FLAXMILL MALTINGS
GROUND FLOOR PLAN

