


BEFORE

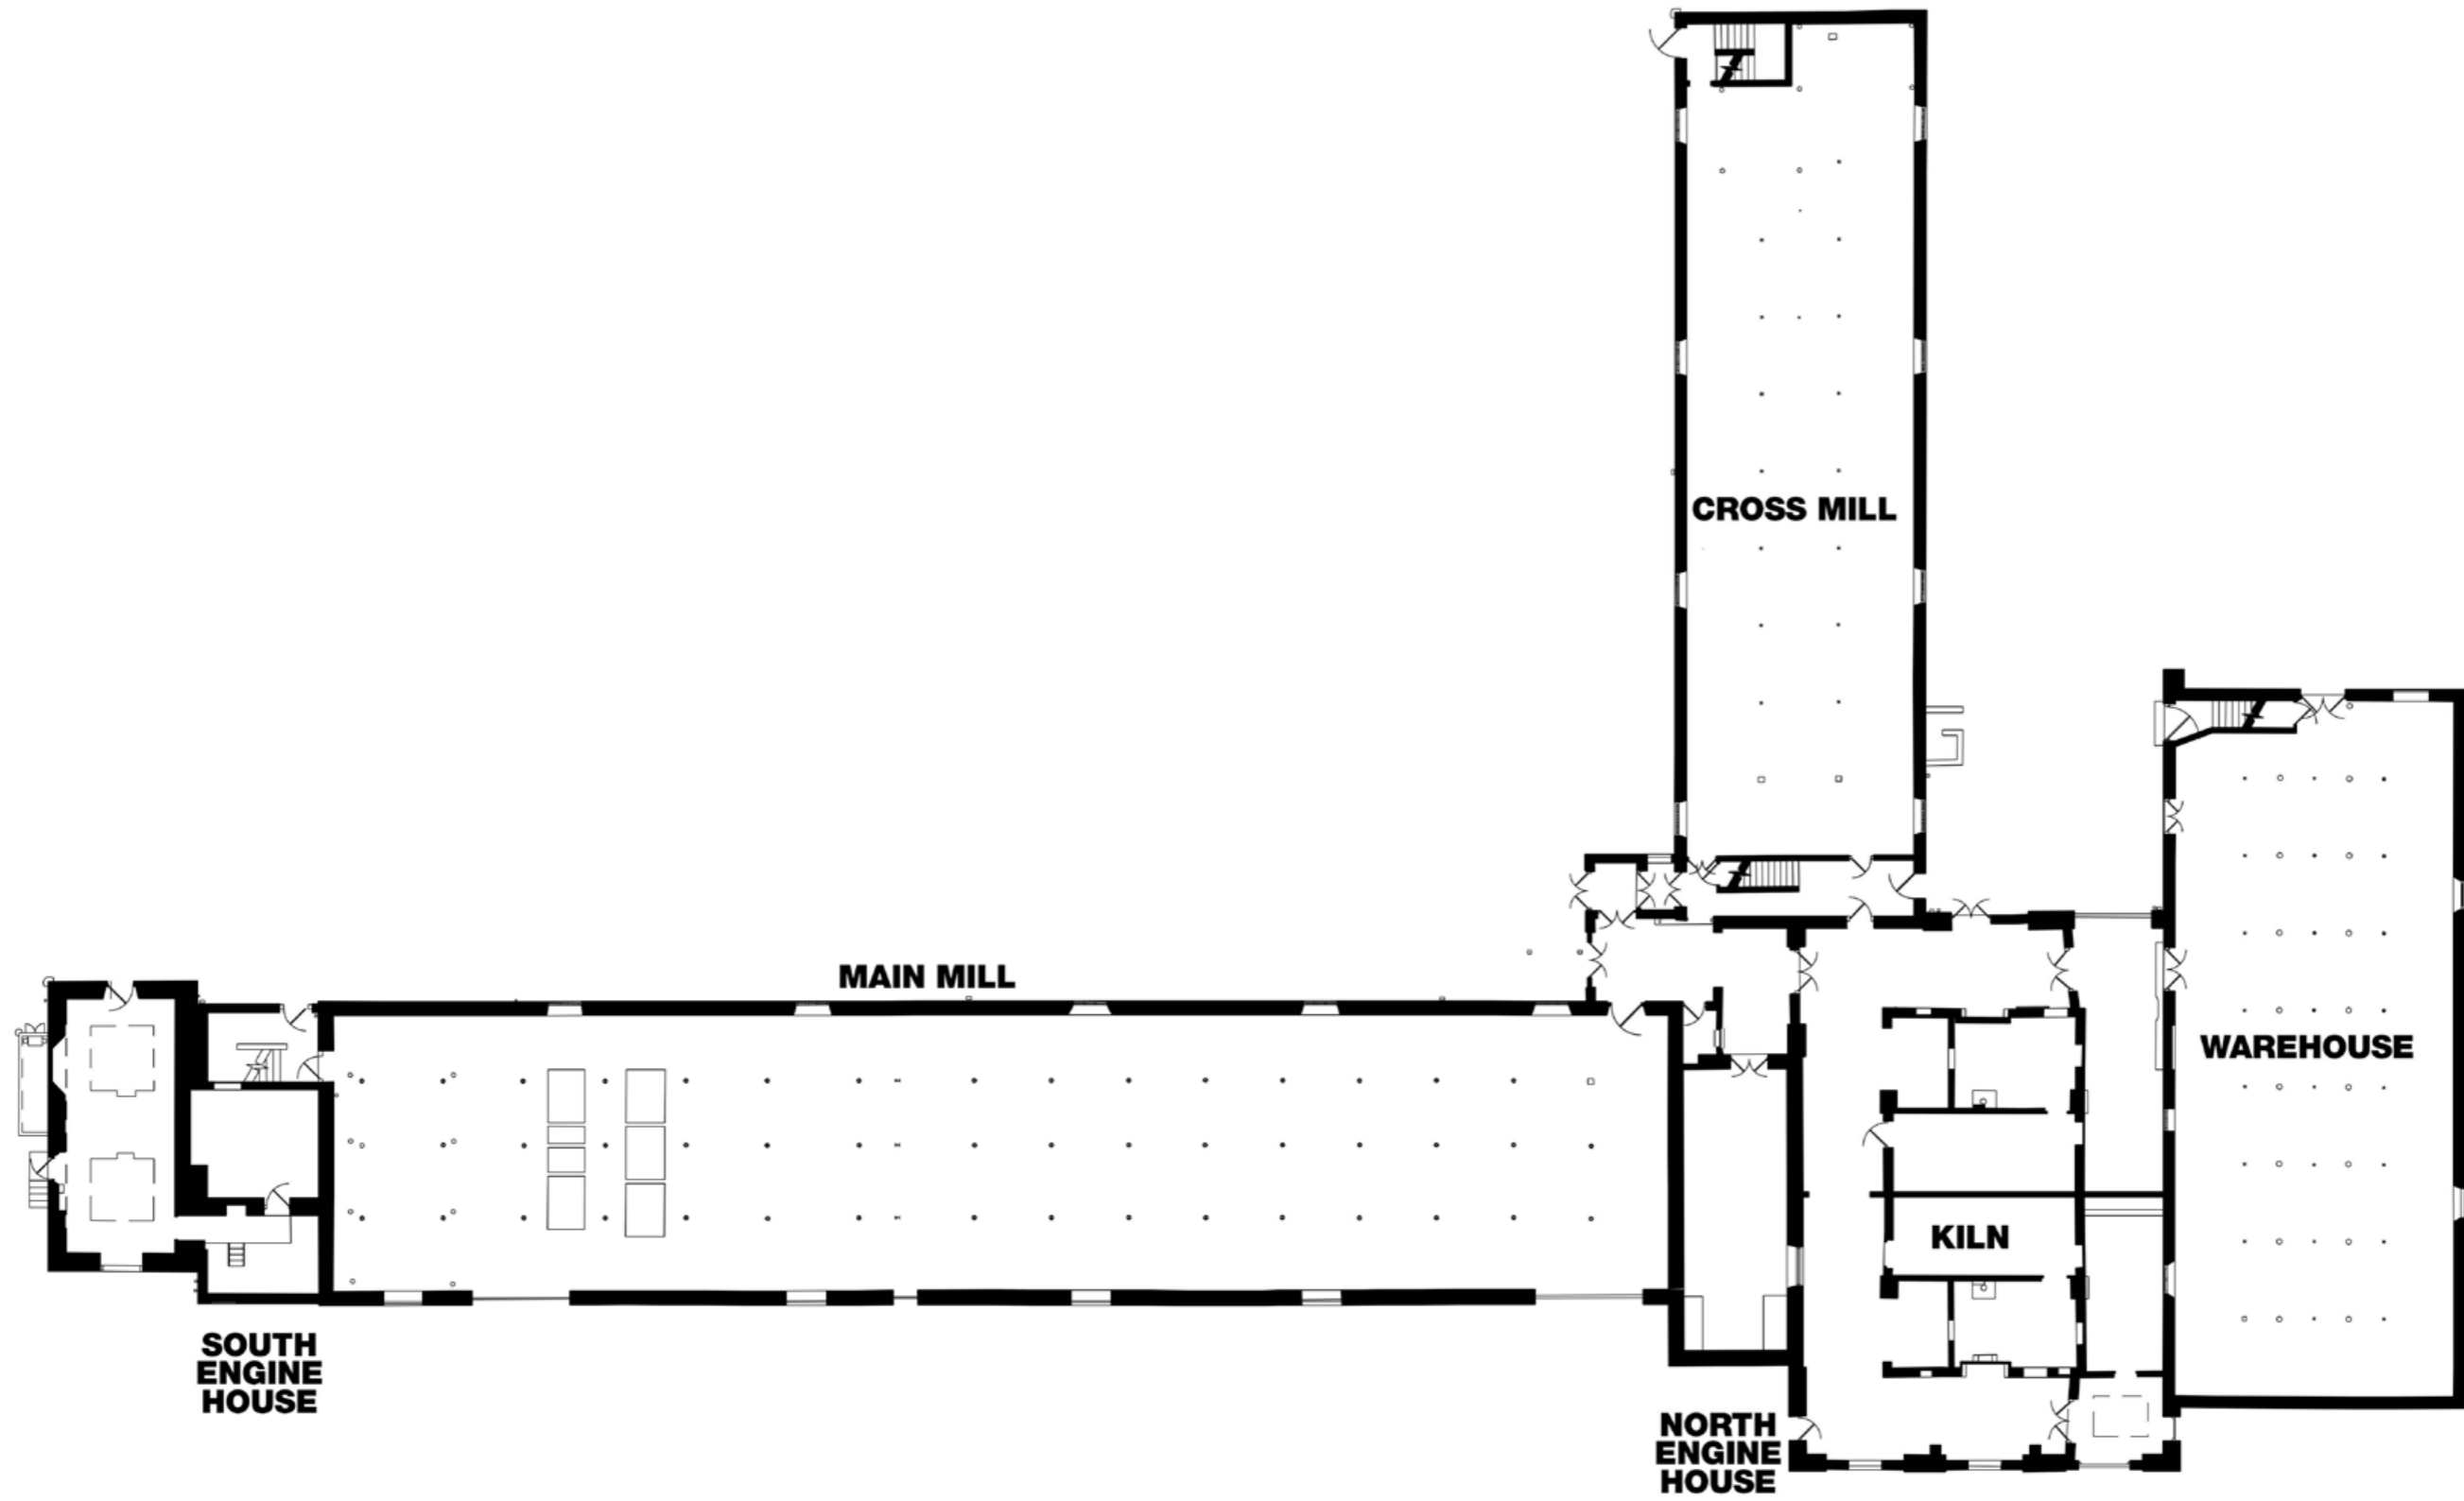

SHREWSBURY FLAXMILL MALTINGS
GROUND FLOOR PLAN

