


AFTER - MARKED UP

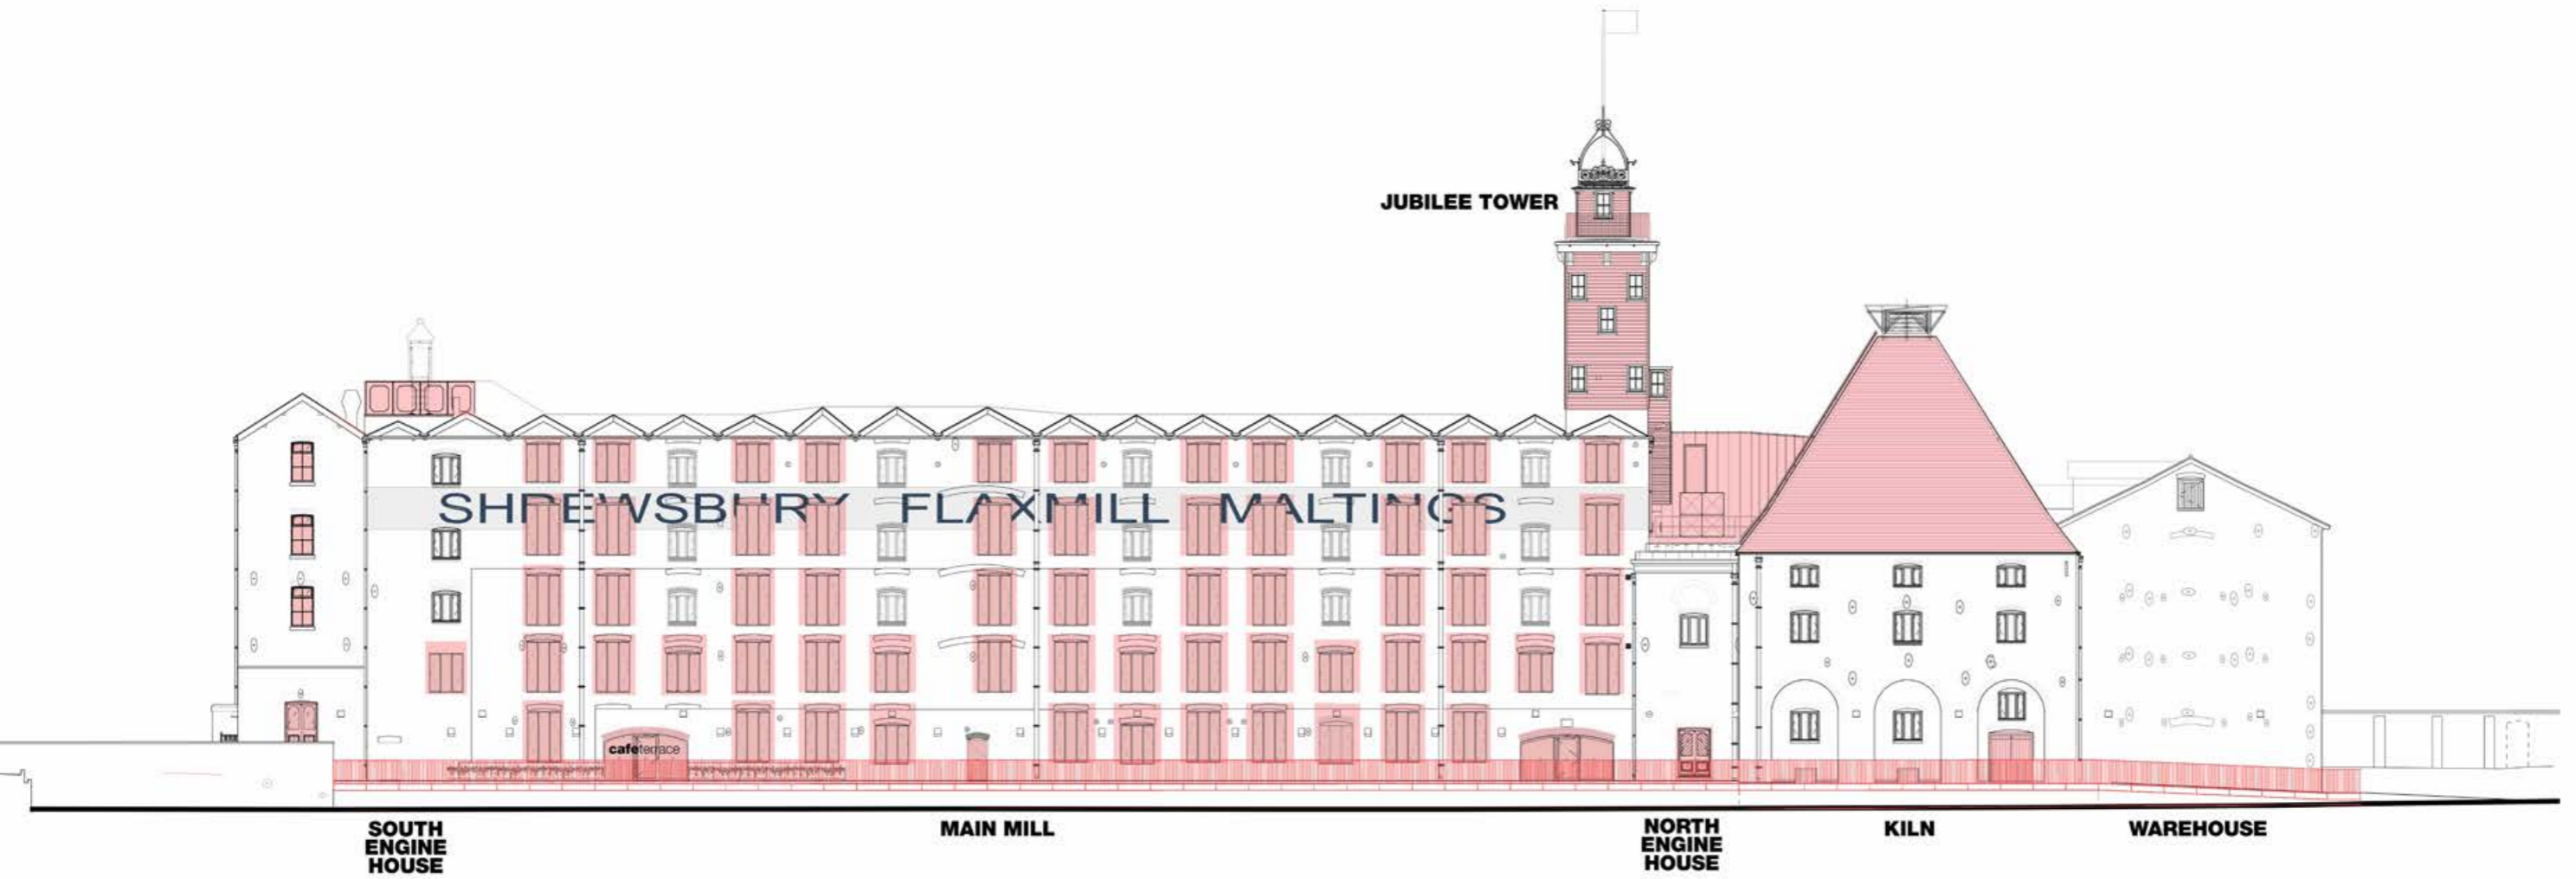

SHREWSBURY FLAXMILL MALTINGS
SOUTH EAST ELEVATION