


BEFORE

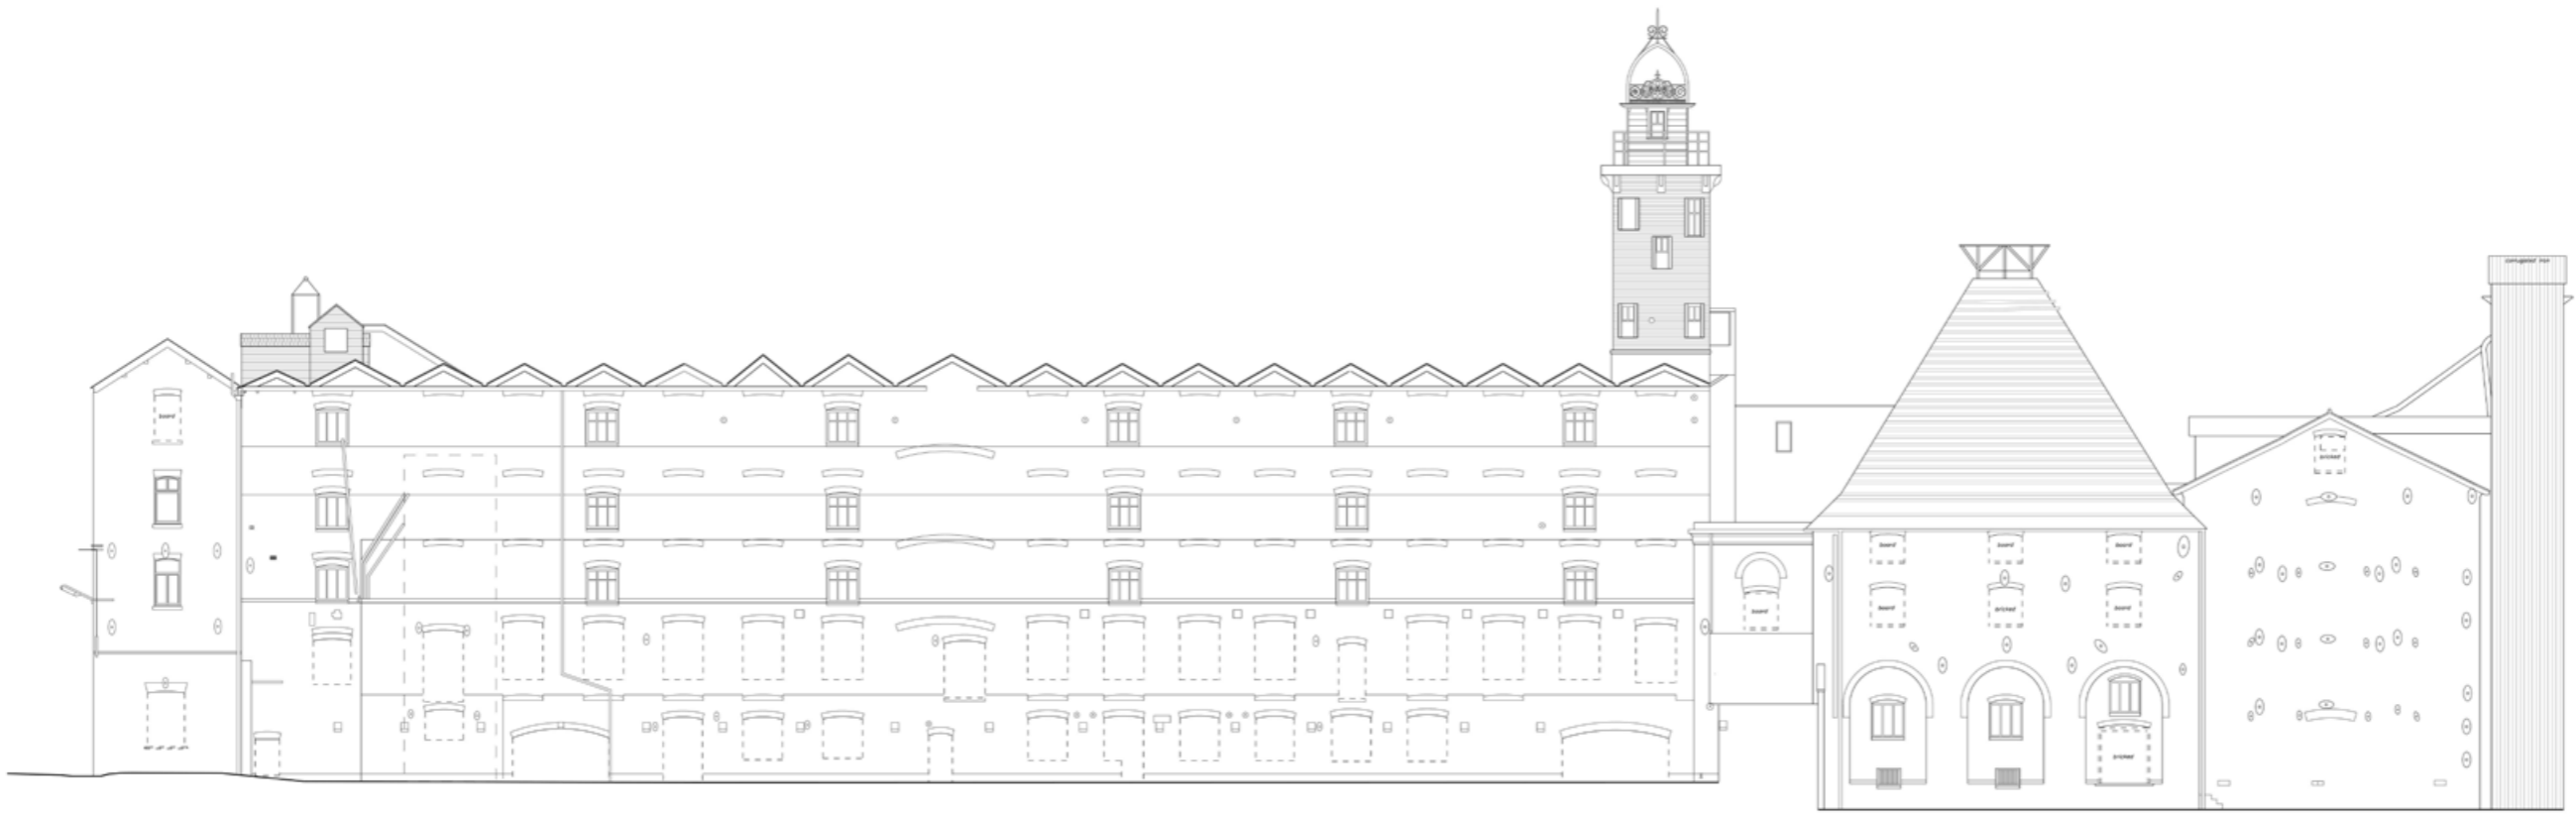

**SHREWSBURY FLAXMILL MALTINGS**  
SOUTH EAST ELEVATION