


FLOOR PLAN
PRE-RESTORATION

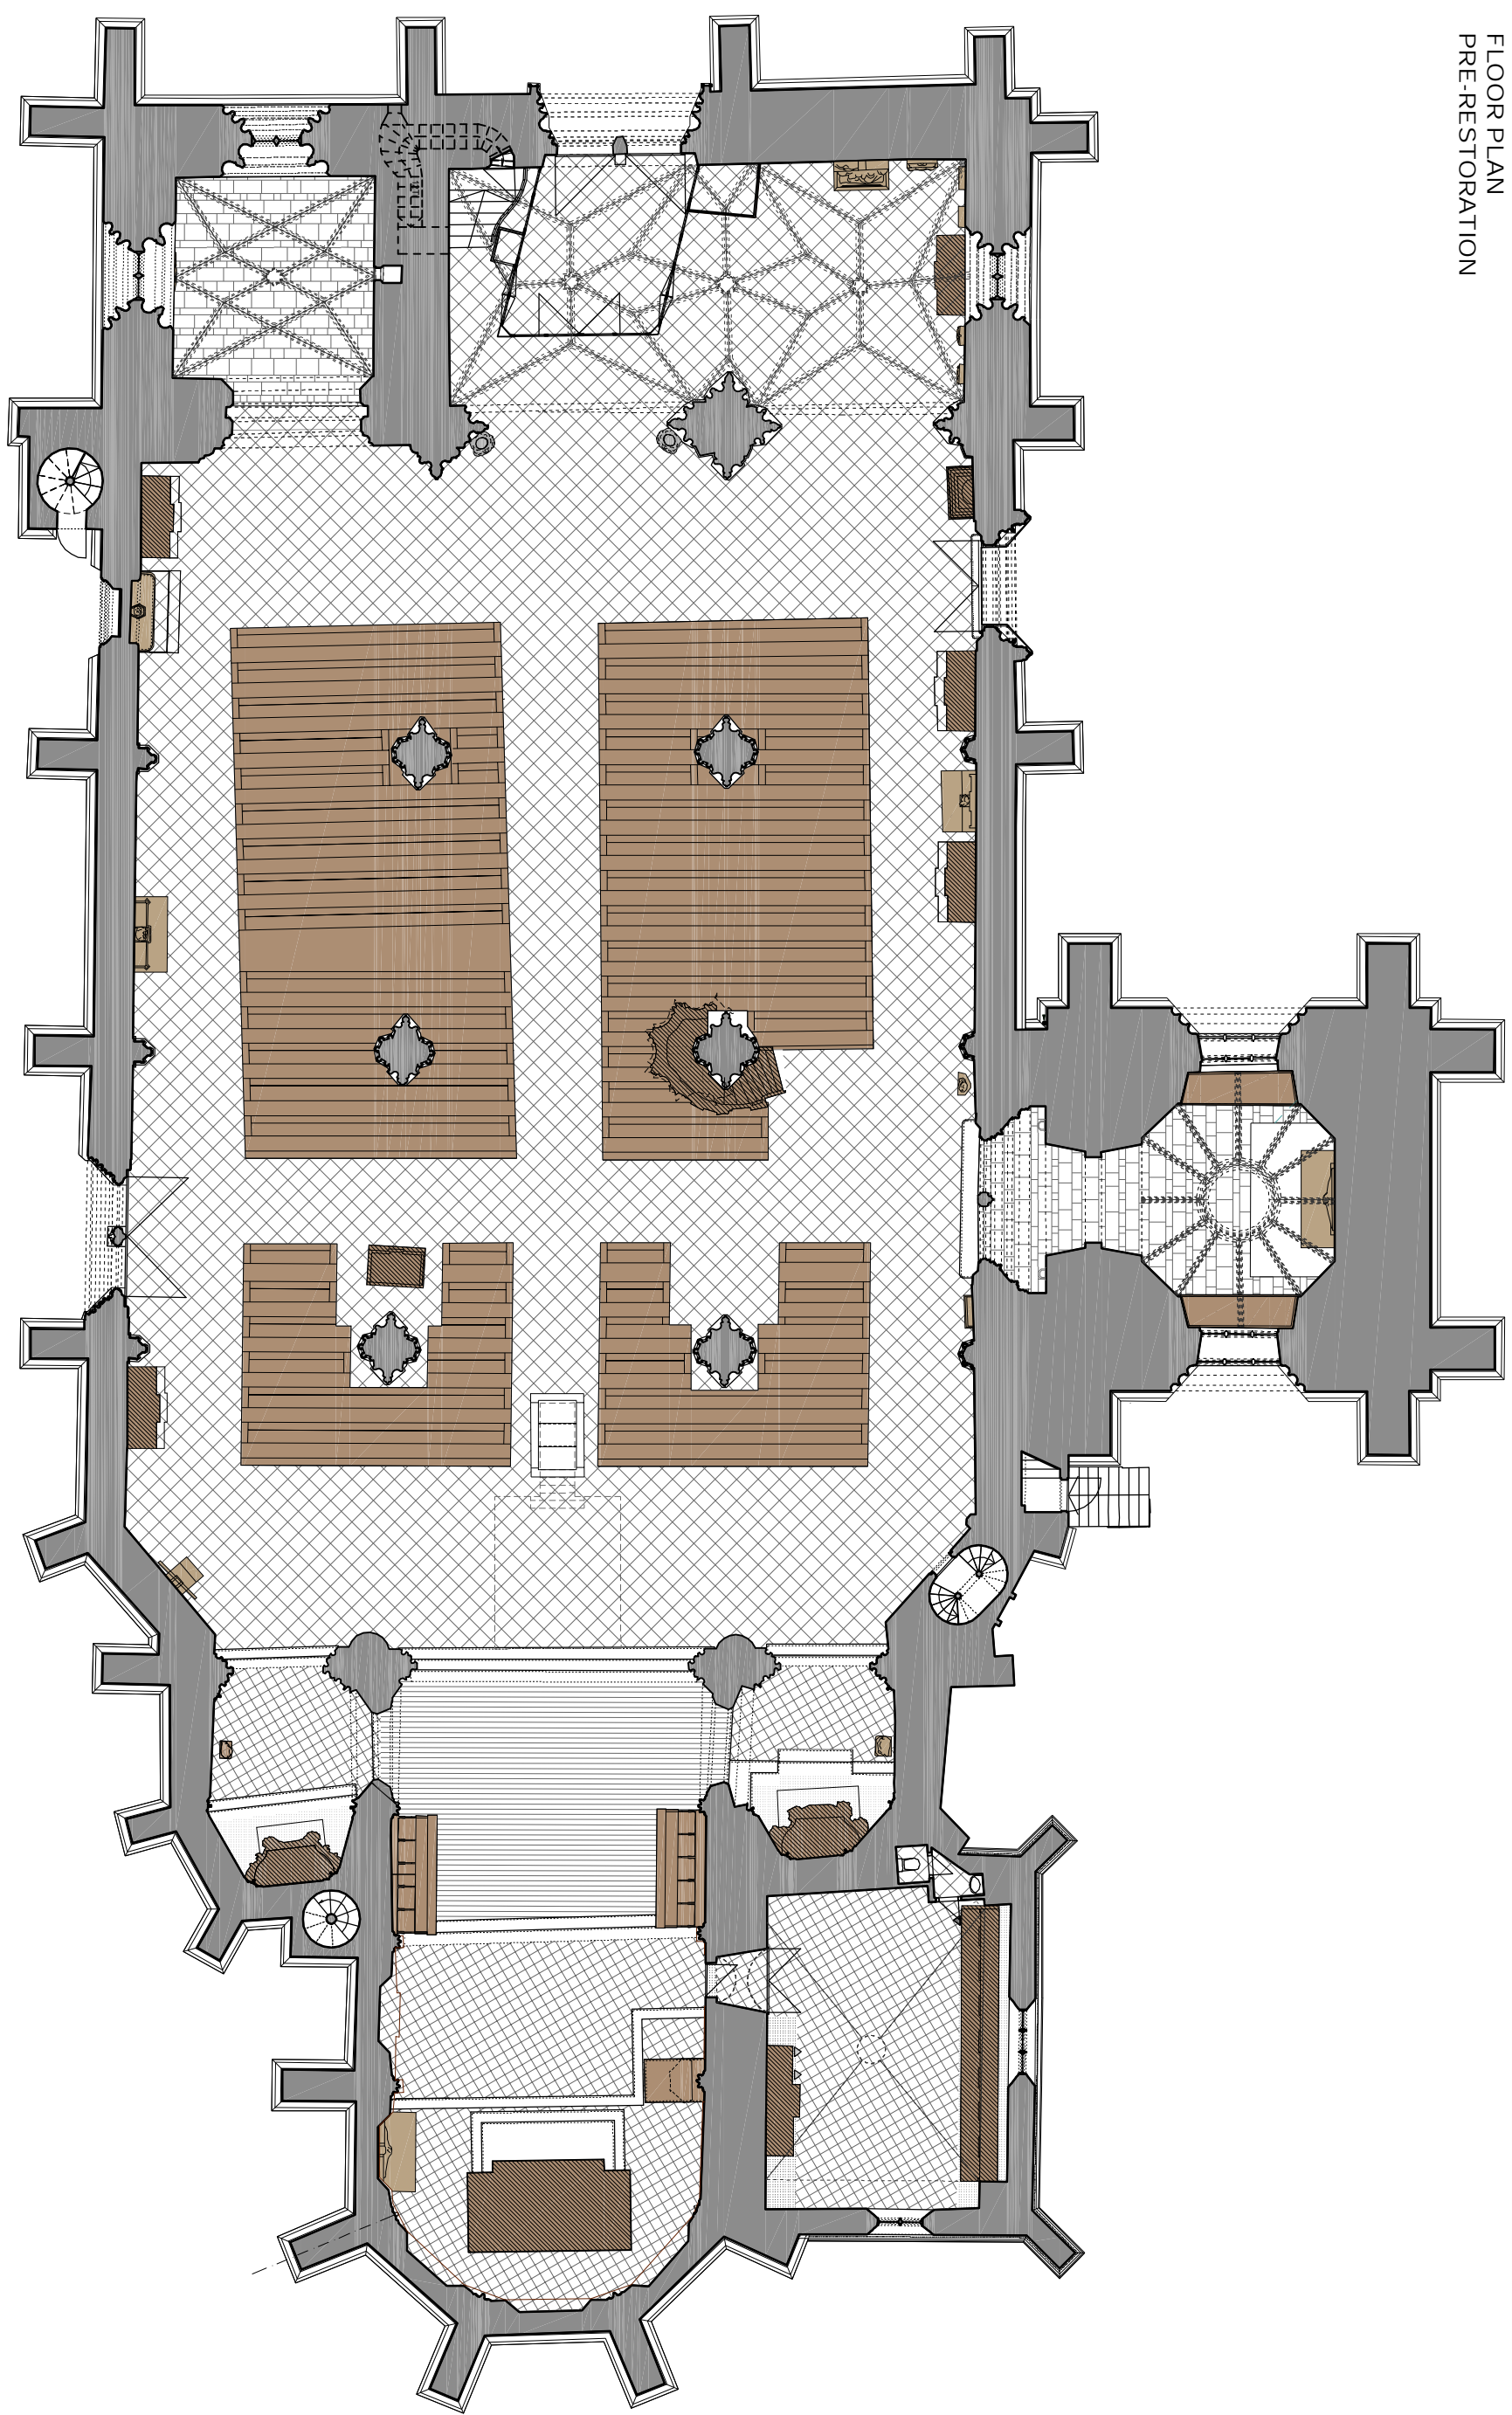

0 5 m