


FLOOR PLAN
POST-RESTORATION

MAJOR INTERVENTIONS DURING THE RESTORATION

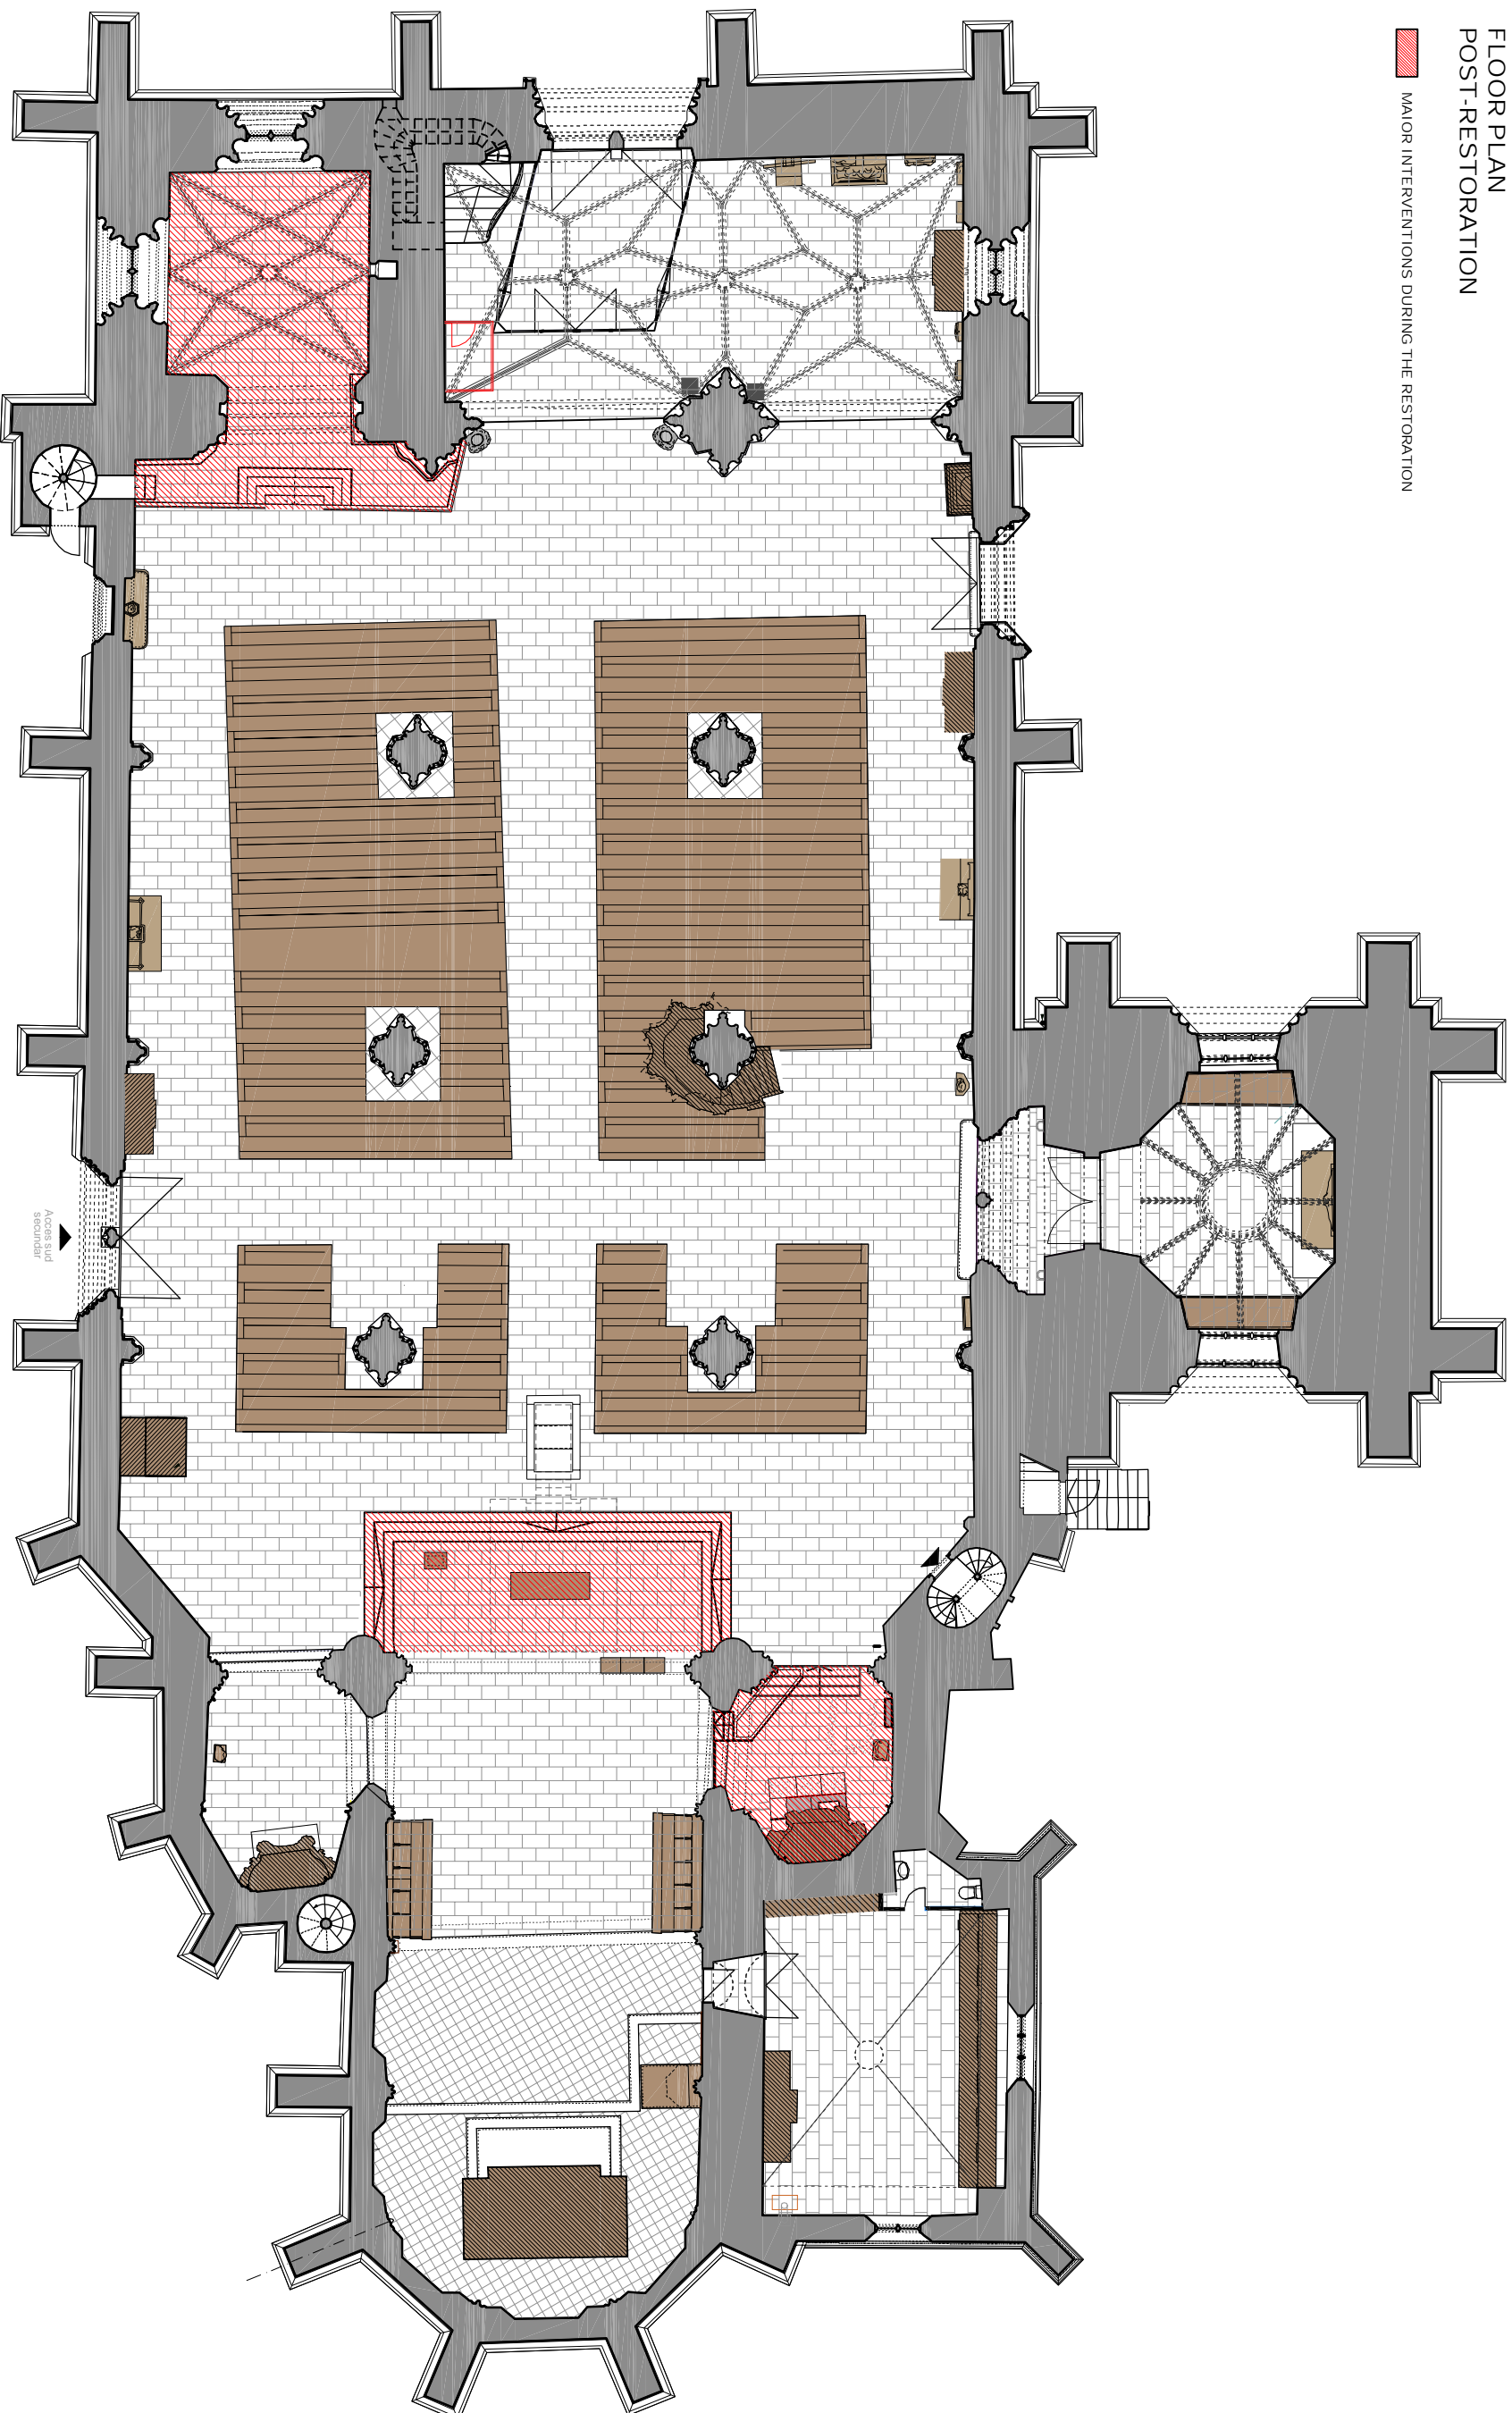

0 5 m