



INNER NORTHERN WALL VIEW

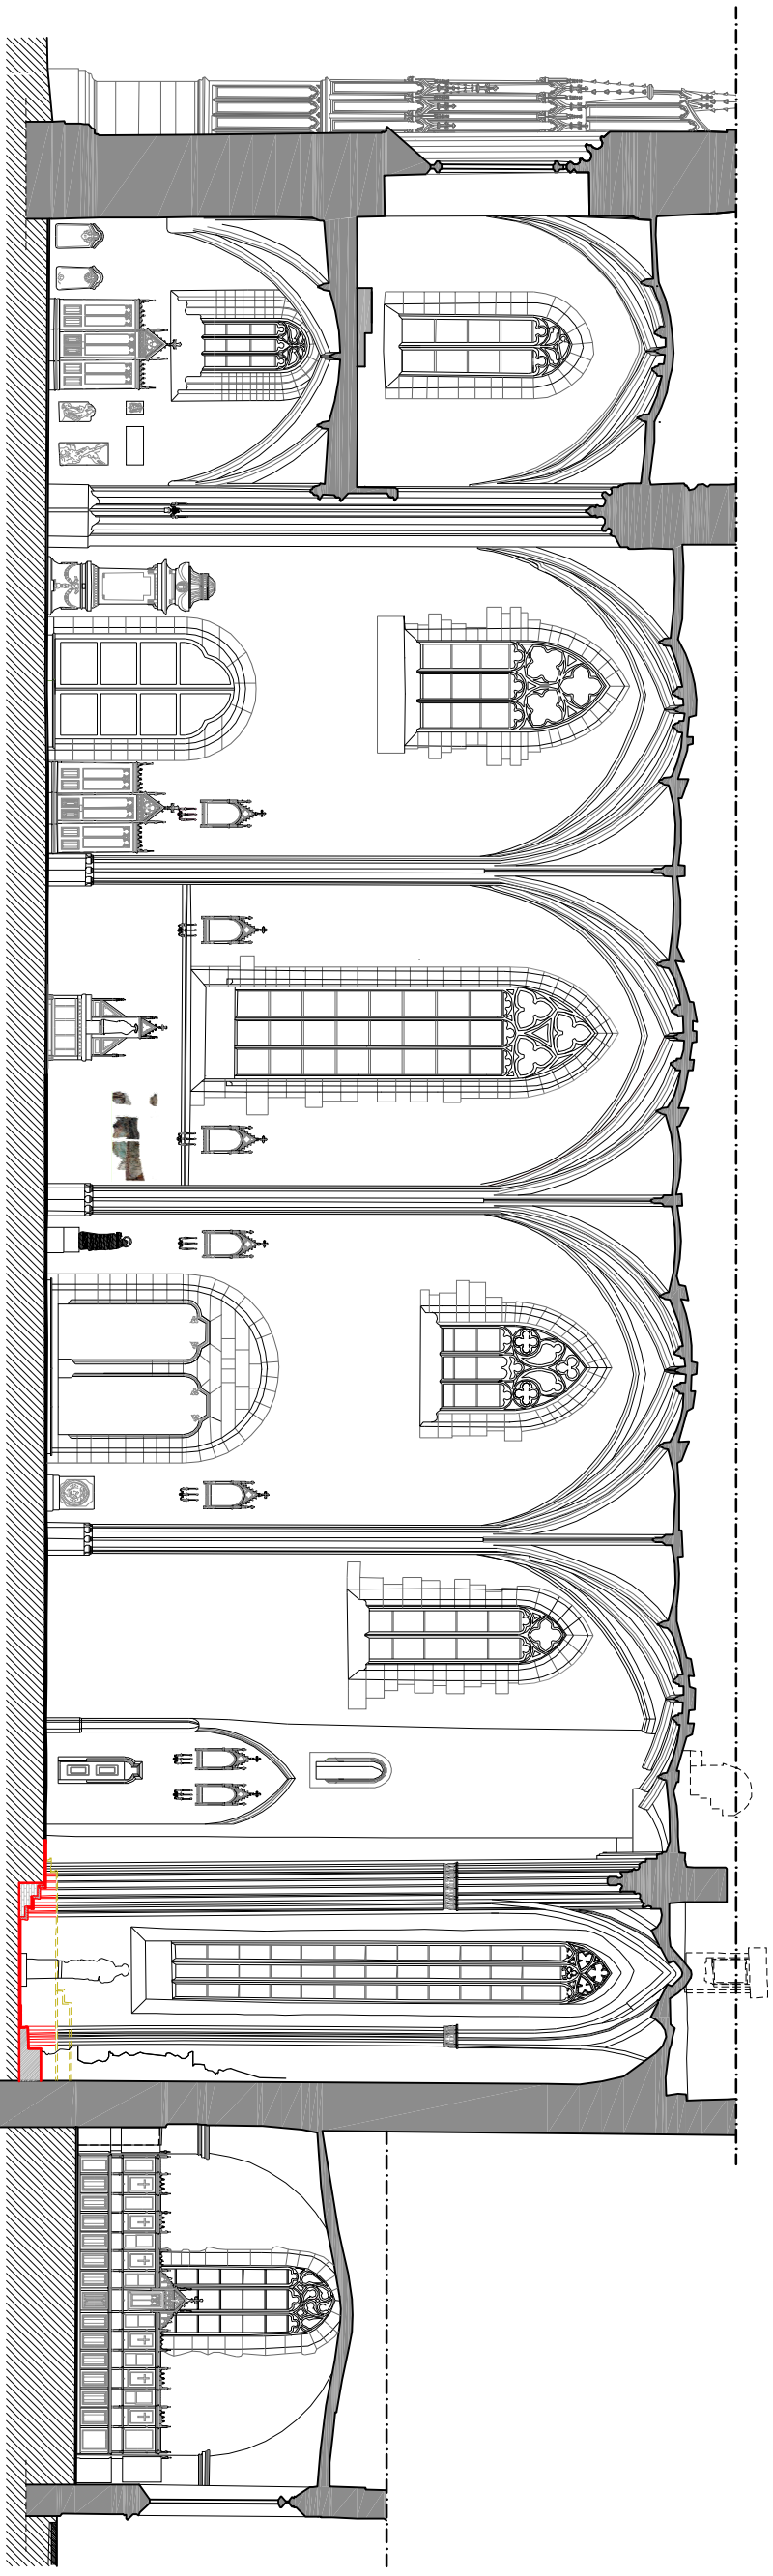

INNER SOUTHERN WALL VIEW

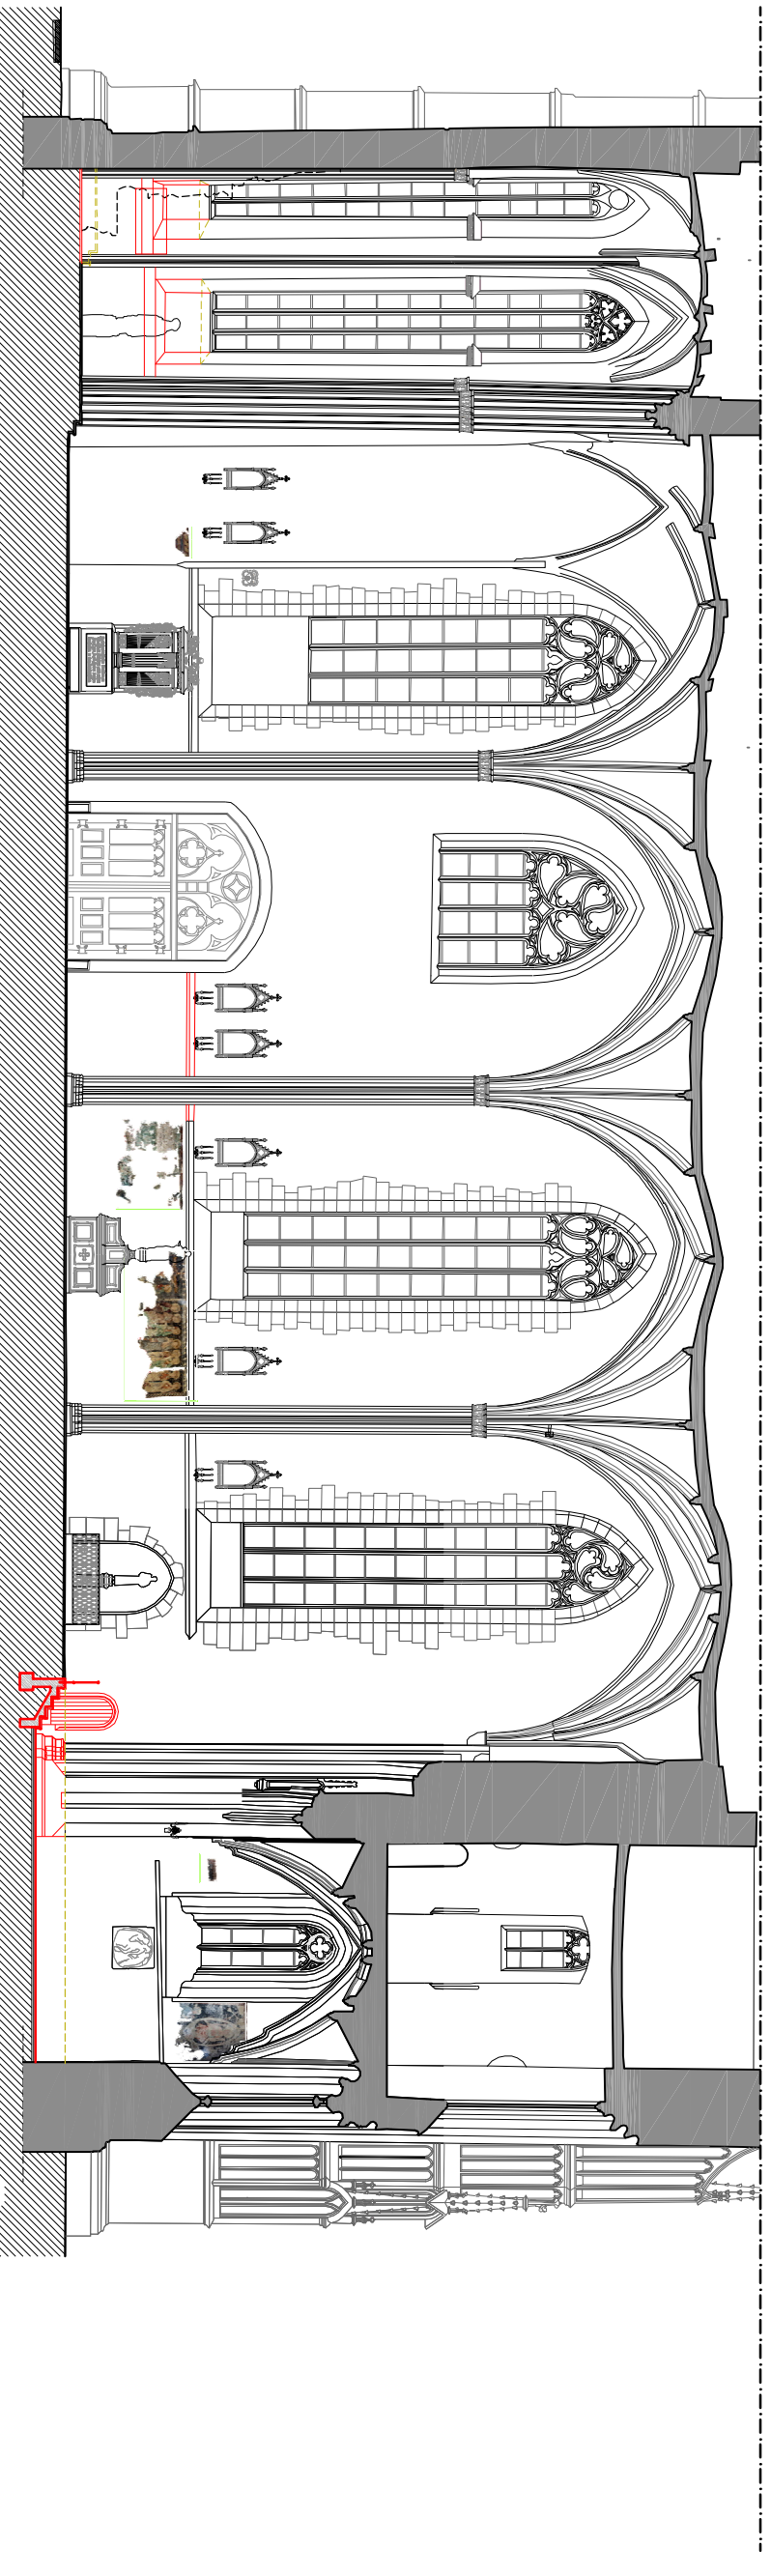

REMOVED ELEMENTS

PROPOSED INTERVENTIONS

0 5 m